


10/21/2021 1:59:59 PM N:\DGN\WF\WF690_2022 ROAD PROGRAM SHEETS\WF690_LOCATIONMAP.DGN
 This drawing shall not be used nor reproduced either wholly or in part except when authorized by the engineer - Rempe-Sharpe

Checked:
 Drawn:
 Design:

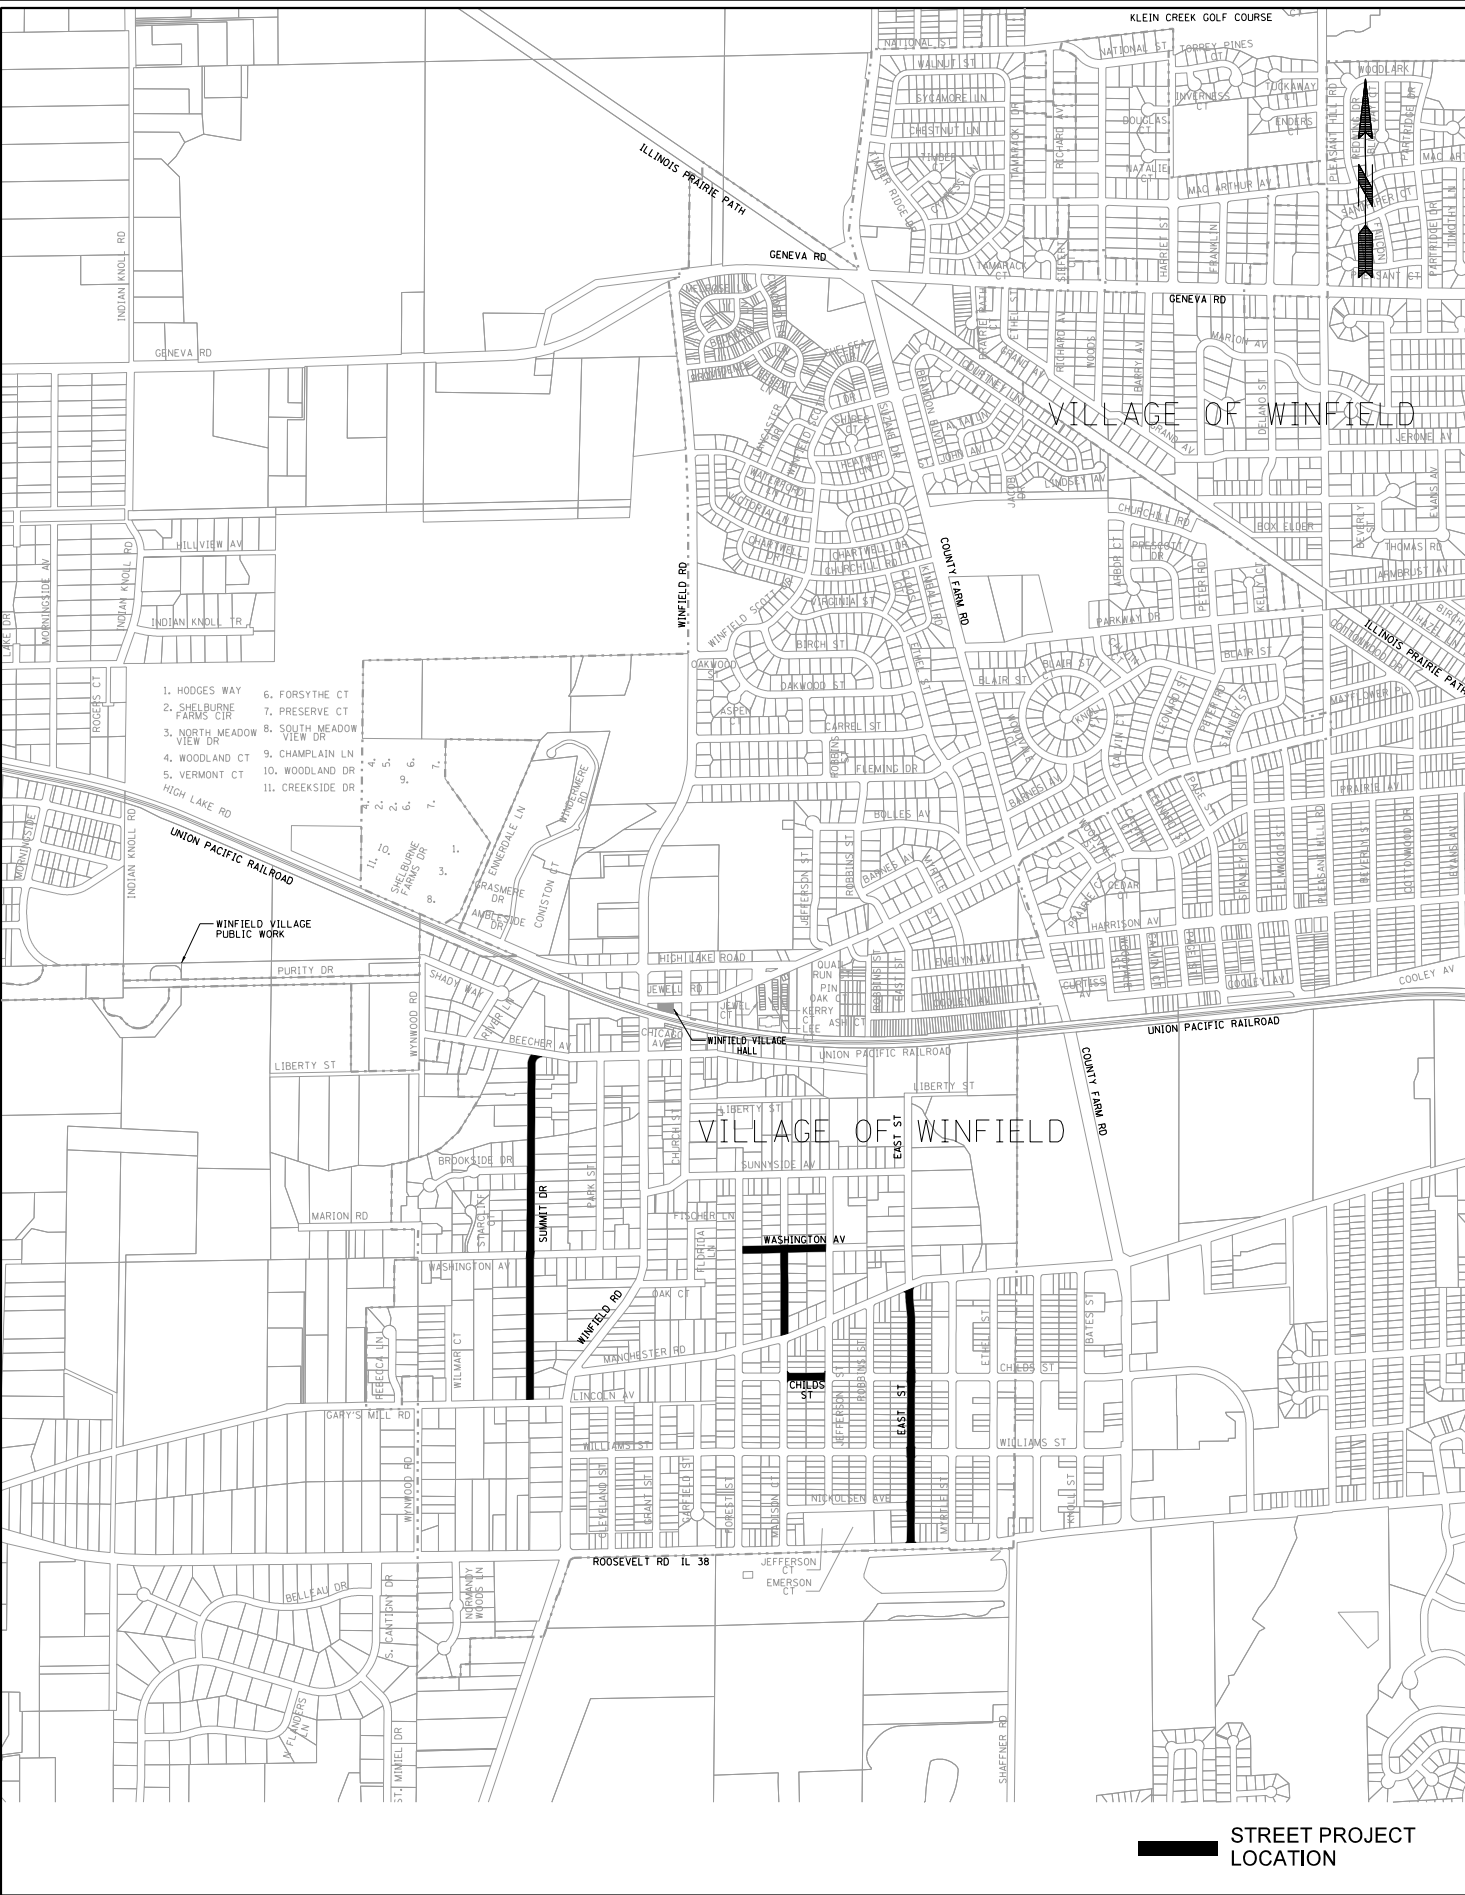

1. HODGES WAY
2. SHELBY BURNIE PARKS CIR
3. NORTH MEADOW VIEW DR
4. WOODLAND CT
5. VERMONT CT
6. FORSYTHE CT
7. PRESERVE CT
8. SOUTH MEADOW VIEW DR
9. CHAMPLAIN LN
10. WOODLAND DR
11. CREEKSIDE DR

REMPE-SHARPE
 CONSULTING ENGINEERS
 IL P.D.F. LICENSE NO. 184-000895
 324 WEST STATE STREET - GENEVA, ILLINOIS 60134
 Telephone (630) 232-0827 - Fax (630) 232-1629

| No. | Date | Revisions | By |
|-----|------|-----------|----|
| | | | |

2022 ROAD PROGRAM
 WINFIELD, ILLINOIS
 LOCATION MAP

| SCALE | PROJECT NO. | SHEET |
|-------|-------------|--------------|
| NTS | WF-690 | No. 1 |
| | DATE | Of 1 |
| | OCT 2021 | |